


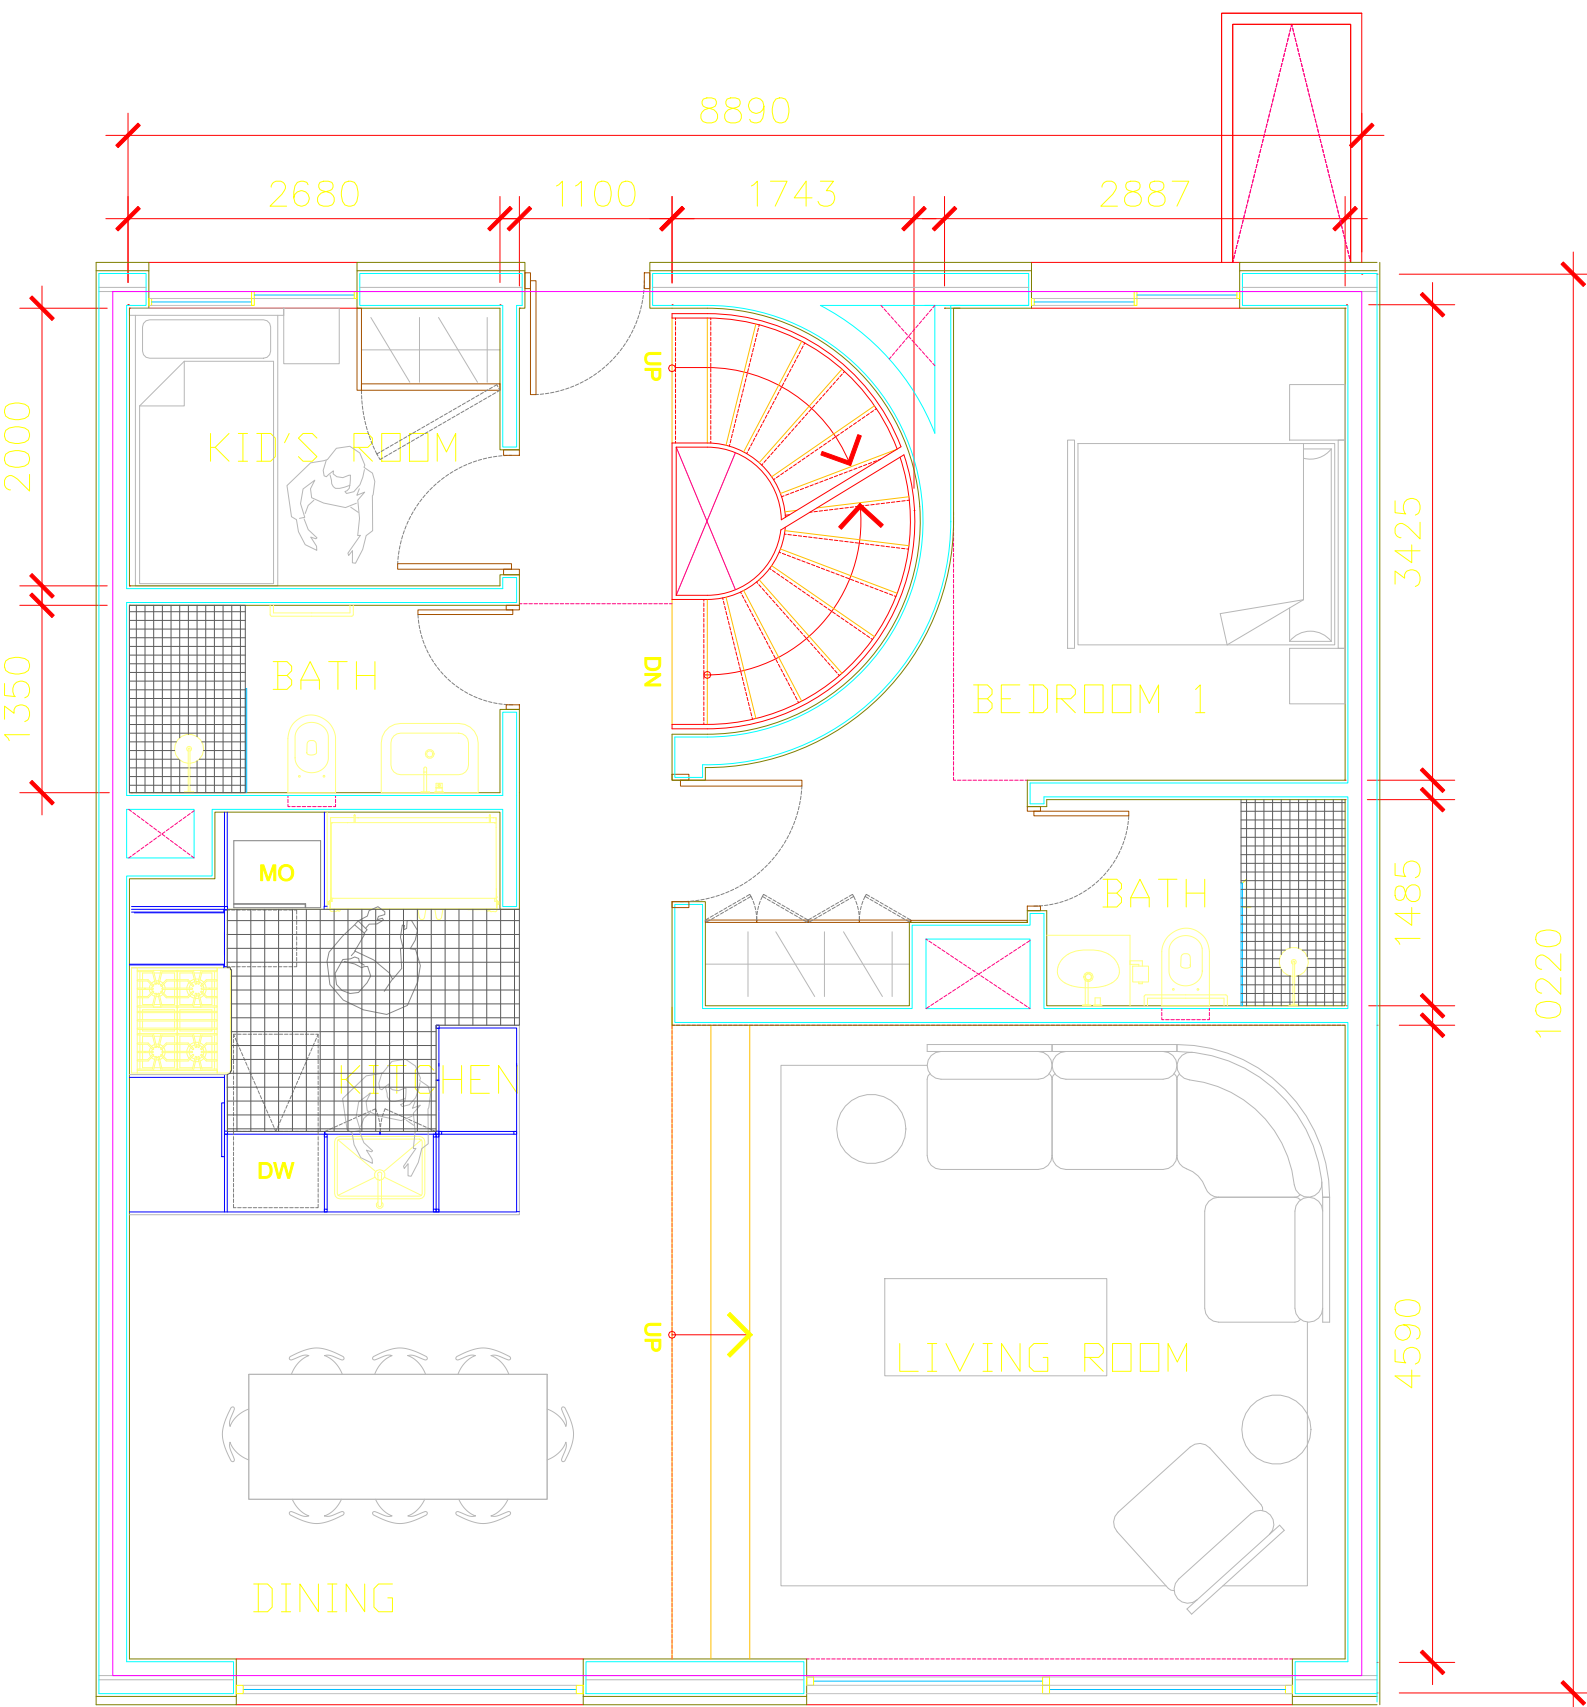

GROUND FLOOR